

BURRIS/WAGNON ARCHITECTS, P.A.

500L EAST WOODROW WILSON AVENUE JACKSON MS 39216 PH 6019697543 FAX 6019699374

4 December 2018

ADDENDUM NO. 1

Re: **GS# 103-292**
Campus Roofing (Liberal Arts Building)
Jackson State University
Jackson, Mississippi



Quote Due Date: Friday, December 7, 2018 (11:00 A.M.)

NOTICE TO ALL DOCUMENT HOLDERS:

The following additions, changes, and clarifications to the Specifications for the subject project are to be included as part of the Contract Documents, and thus amend the Scope of Work:

GENERAL


- Item No. 1:** A proposed laydown/staging area for the project is the paver plaza on the west side of the building. If Contractor elects to use this plaza for staging, it shall be appropriately fenced for protection of faculty, students, and staff who may be near this building, and the pavers shall be appropriately protected with plywood, timbers, etc., during construction. The laydown area may interrupt the inner (east) north-south sidewalk, but not the west north-south sidewalk that is adjacent to Dalton Street. See attached Exhibit "A".
- Item No. 2:** Project sequencing and scheduling are very important, as this roofing project affects important subsequent projects that are critical to the occupancy of the building. The main roof(s) (Roofs A-E) shall be roofed before the mechanical room roofs (Roofs F-H).

SPECIFICATIONS

- Item No. 1:** At Contractor's option, Roofs "B", "C", and "E" may be roofed with cold process, as specified below (insulation shall be adhered in Garland "Insul-Lok HR").
- B. Concrete Decks (Roof(s) "C"): Roofing system shall be Garland "OTF-4I".
1. One (1) ply Millenium Modified Coal Tar Base Sheet in Cold Applied Greenlock over primed concrete deck.
 2. One (1) ply Millenium Modified Coal Tar Smooth Surface Cap Sheet in Cold Applied Greenlock.
 3. Top pour of Cold Applied Black Knight Coal Tar Pitch and gravel surfacing.


No other items in this addendum.

Sincerely,

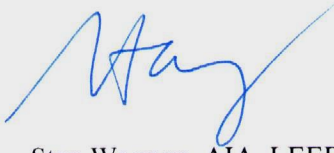A handwritten signature in blue ink, appearing to read 'Stan Wagnon', with a long, sweeping flourish extending to the right.

Stan Wagnon, AIA, LEED AP
BURRIS/WAGNON ARCHITECTS, P.A.

End of Addendum No. 1

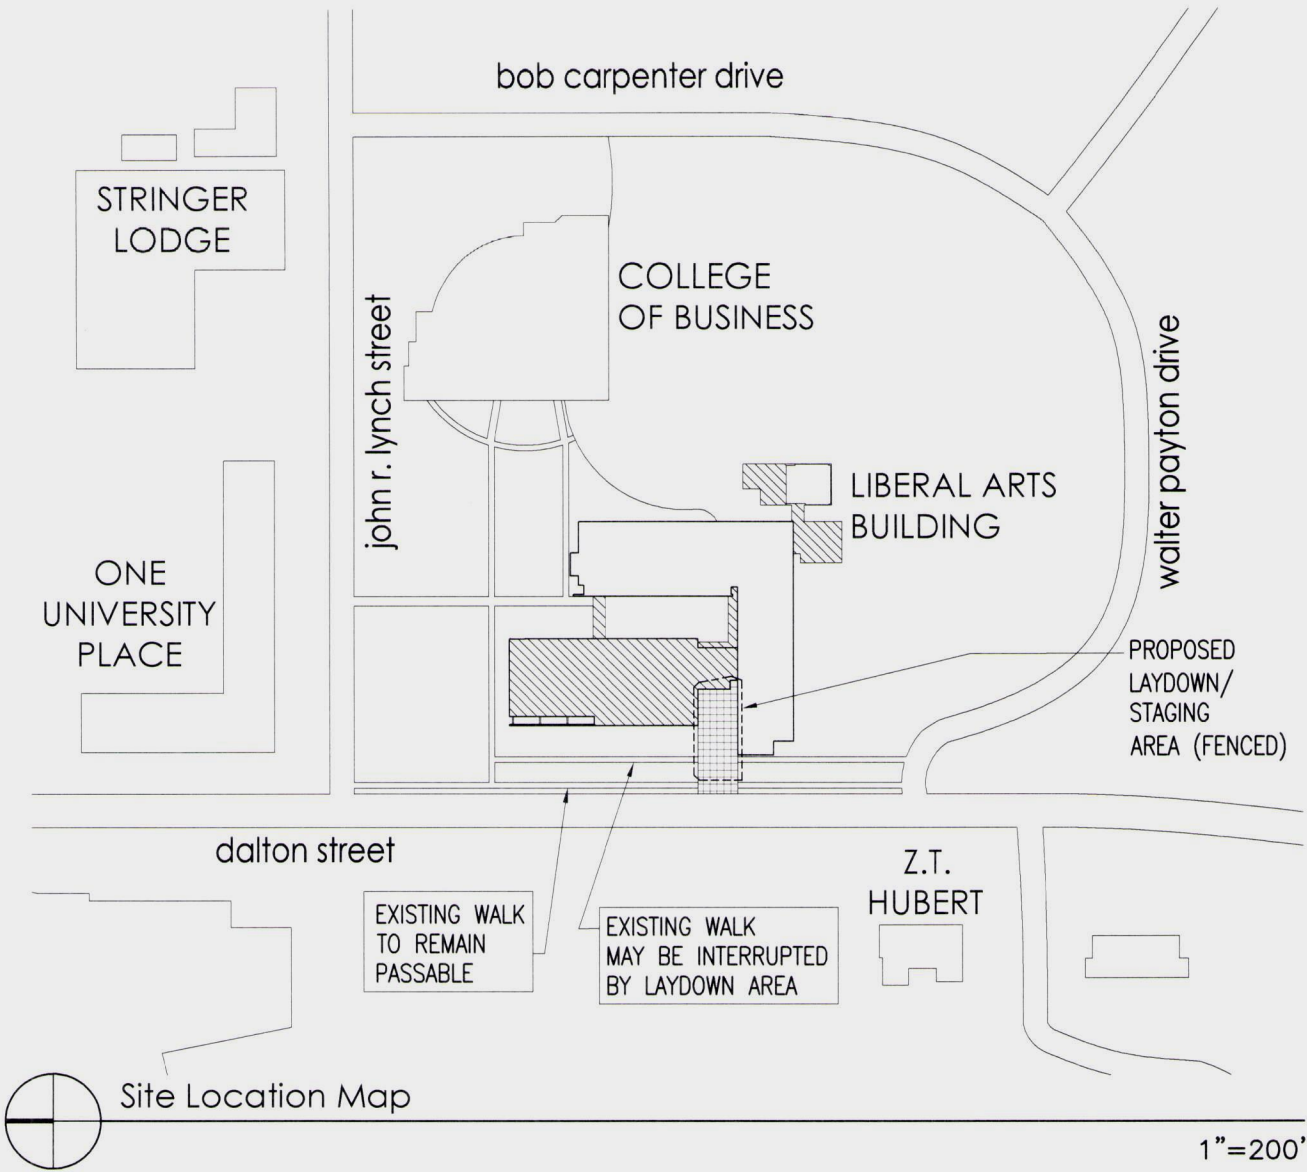

4 December 2018

**Campus Roofing (Liberal Arts Building)
 Jackson State University
 (jackson, mississippi)**

GS# 103-292

BURRIS/WAGNON ARCHITECTS, P.A.

500L EAST WOODROW WILSON AVENUE JACKSON MS 39216 PH 6019697543 FAX 6019699374

EXHIBIT "A"
 SHEET 1 OF 1

