



August 07, 2026

Project Name: Brandon Big Room Renovation - Phase 03

Project Number: 24-040.2

Owner: City of Brandon, Mississippi

Project Location: 1000 Municipal Dr Brandon, MS 39042



ADDENDUM NO. 2

NOTICE TO ALL DOCUMENT HOLDERS:

The following additions, deletions, changes and clarifications to the drawings and specifications are to be included as part of the Contract Documents.

Note! The Bid Date/Time is unchanged by this Addendum.

GENERAL

ITEM NO. 1 A104.1 - BACK CANOPY ADDITION SITE DETAILS

ADD THIS SHEET PER THE ENCLOSED


NO MORE ITEMS

Encl: A104.1 - BACK CANOPY ADDITION SITE DETAILS


Cc: All document holders




BRANDON
BIG ROOM
RENOVATION
- PHASE 03
CITY OF BRANDON
1000 Municipal Dr.
Brandon, MS 39042

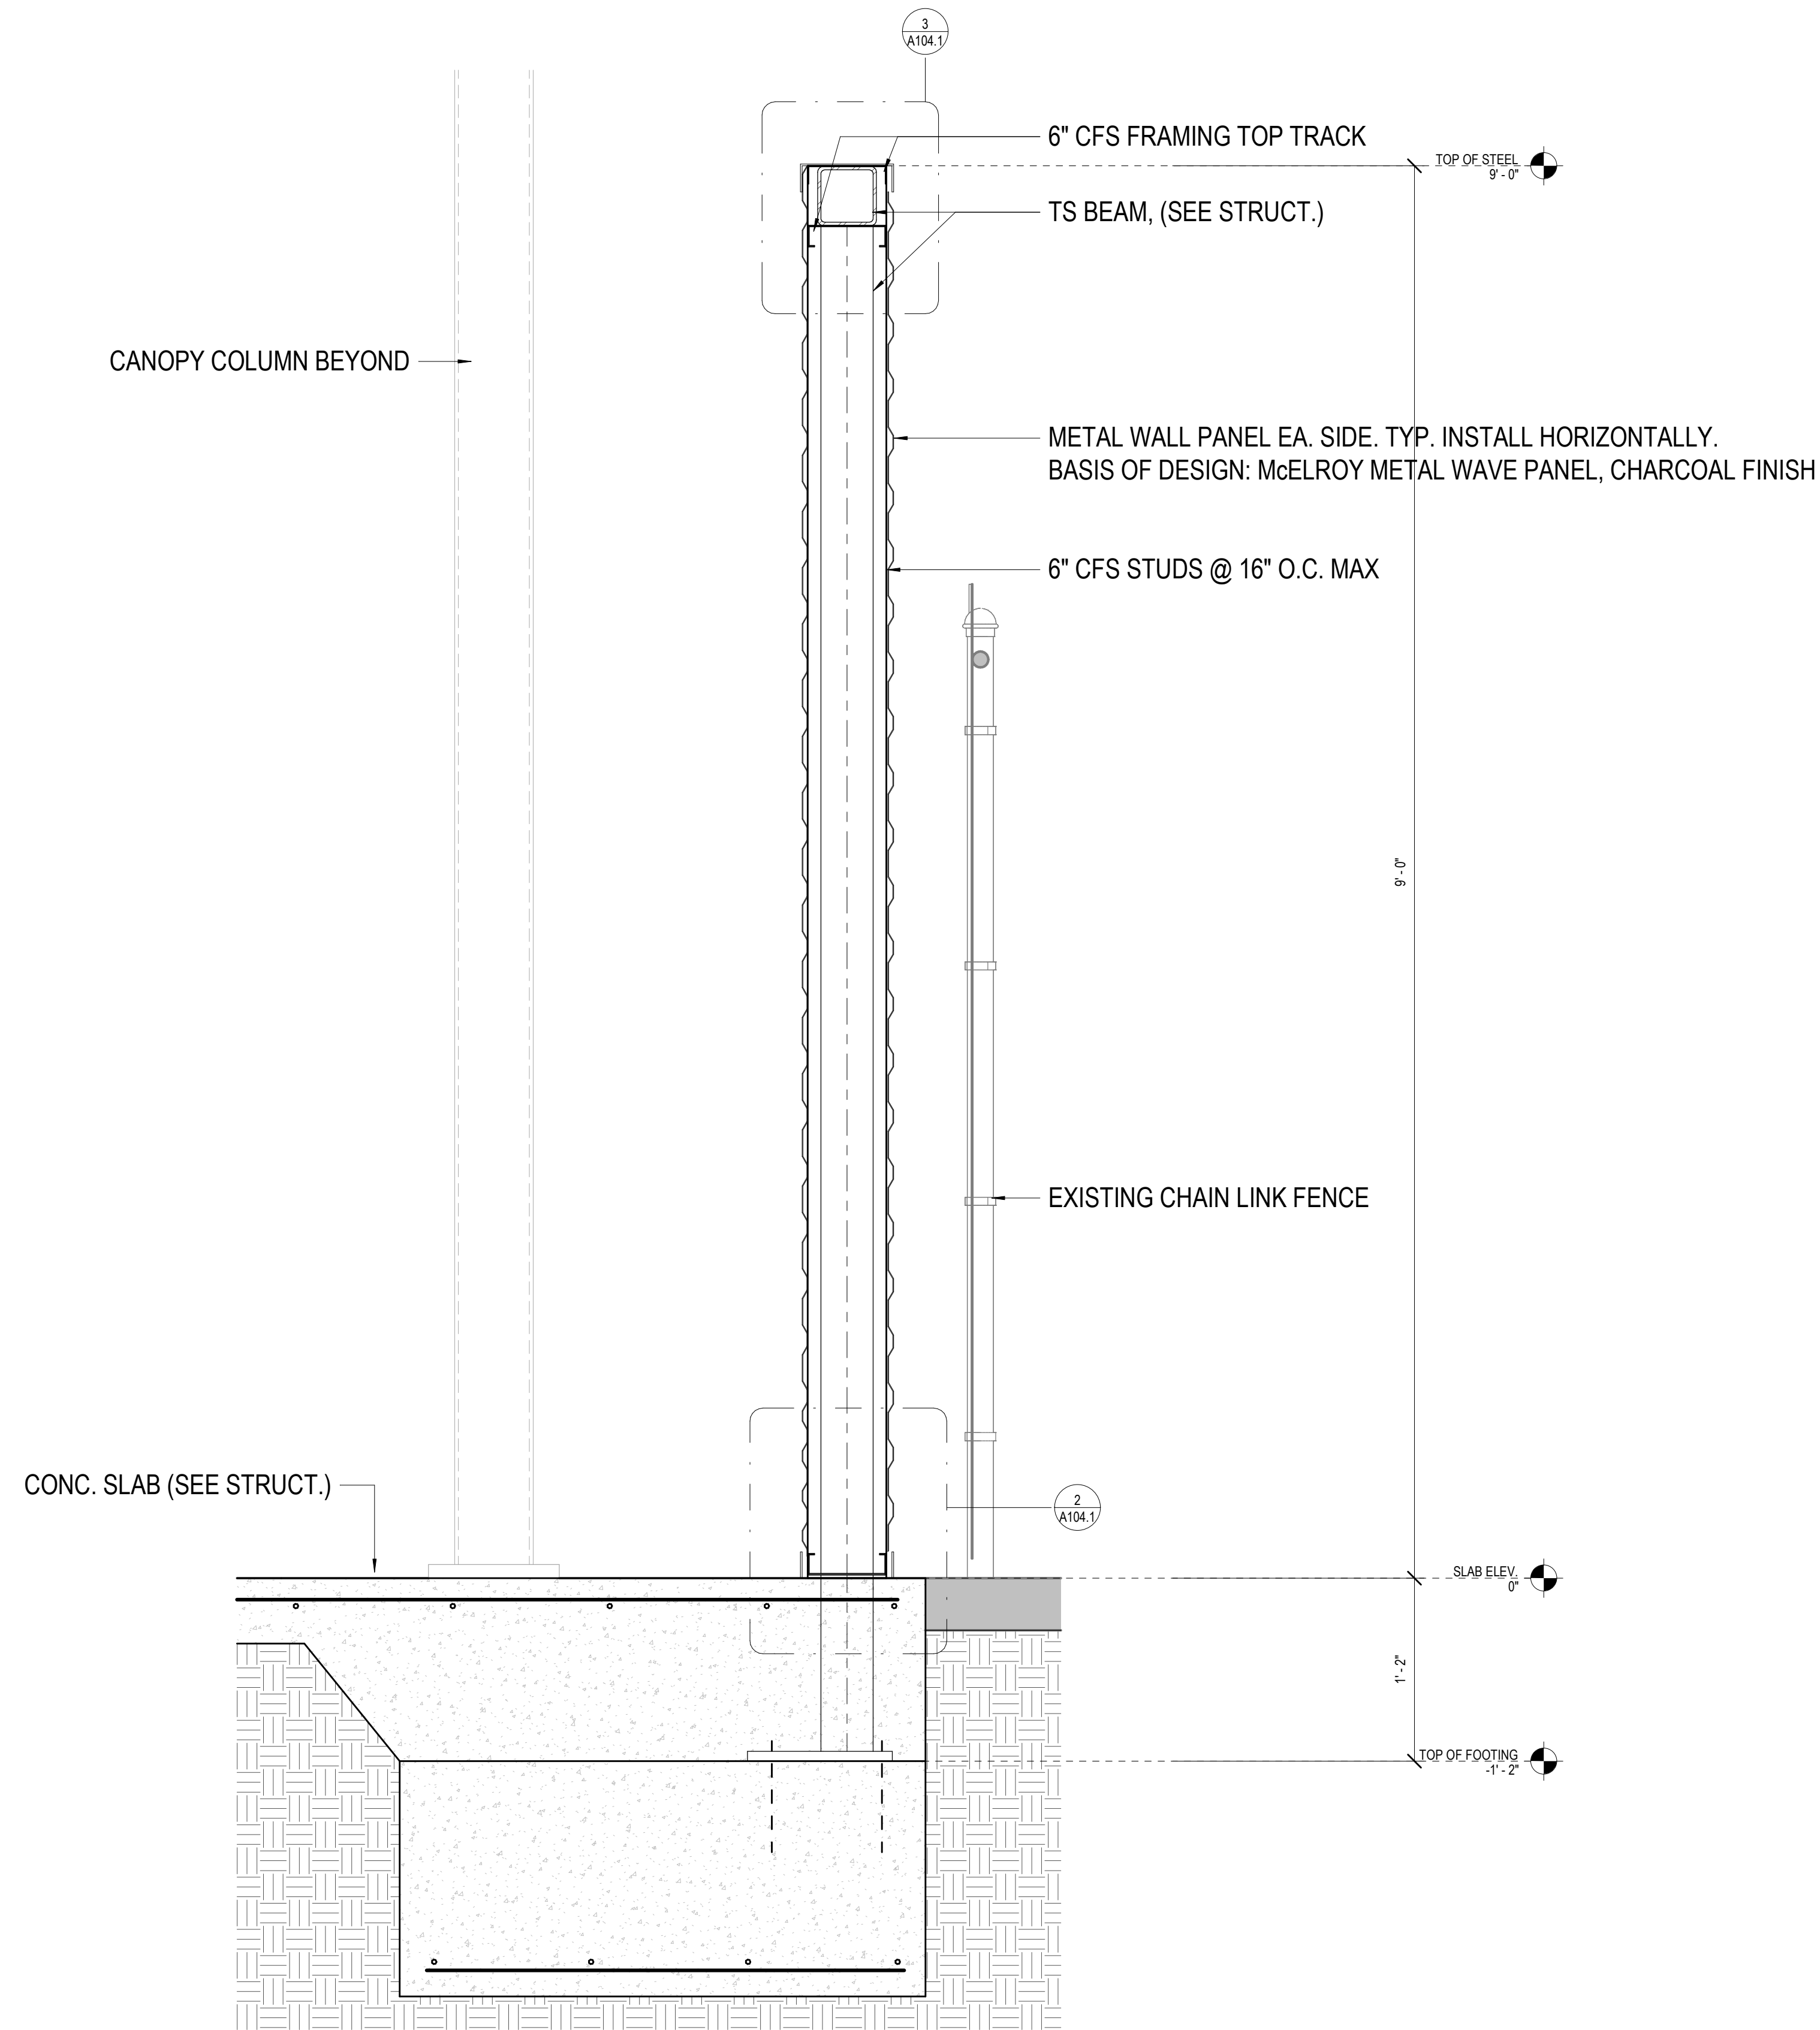


1 SECTION DETAIL @ PRIVACY WALL
1 1/2" = 1'-0"

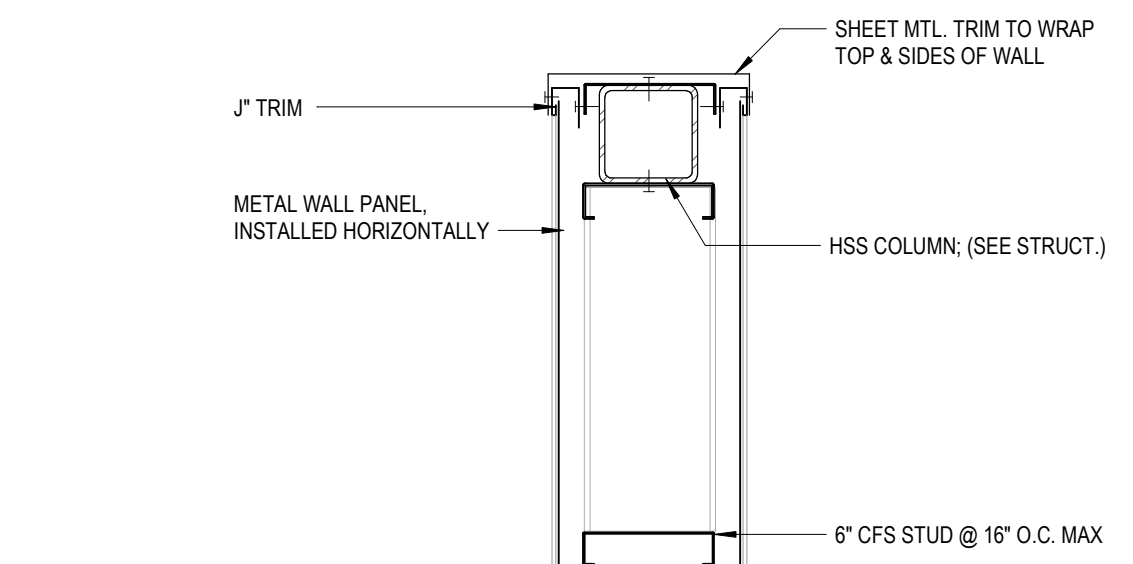

4 PLAN DETAIL @ PRIVACY WALL
1 1/2" = 1'-0"

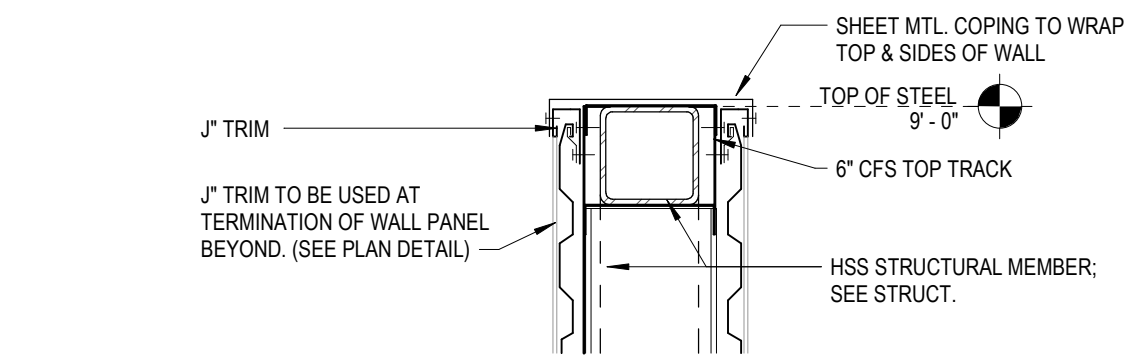

3 DETAIL @ TOP OF PRIVACY WALL
1 1/2" = 1'-0"

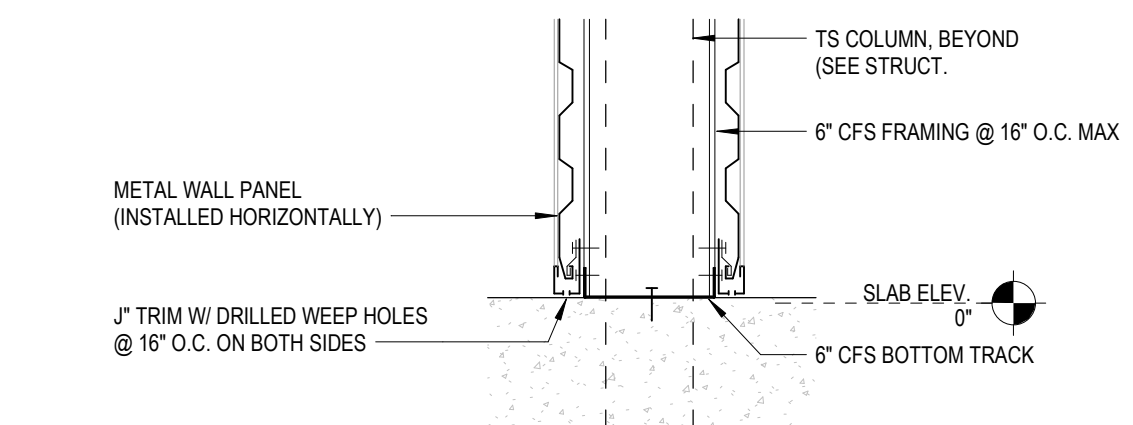

2 DETAIL @ BASE OF PRIVACY WALL
1 1/2" = 1'-0"



7/17/2026

100%
CONSTRUCTION
DOCUMENTS
WBA # 24-040.2

REVISIONS
NO. DESCRIPTION DATE

A104.1
BACK CANOPY
ADDITION SITE
DETAILS - PHASE 03